


# WARRINGTON TOWNSHIP WATER & SEWER DEPARTMENT SCHEMATIC OF EASTERN SERVICE AREA PUBLIC WATER SUPPLY/DISTRIBUTION SYSTEM

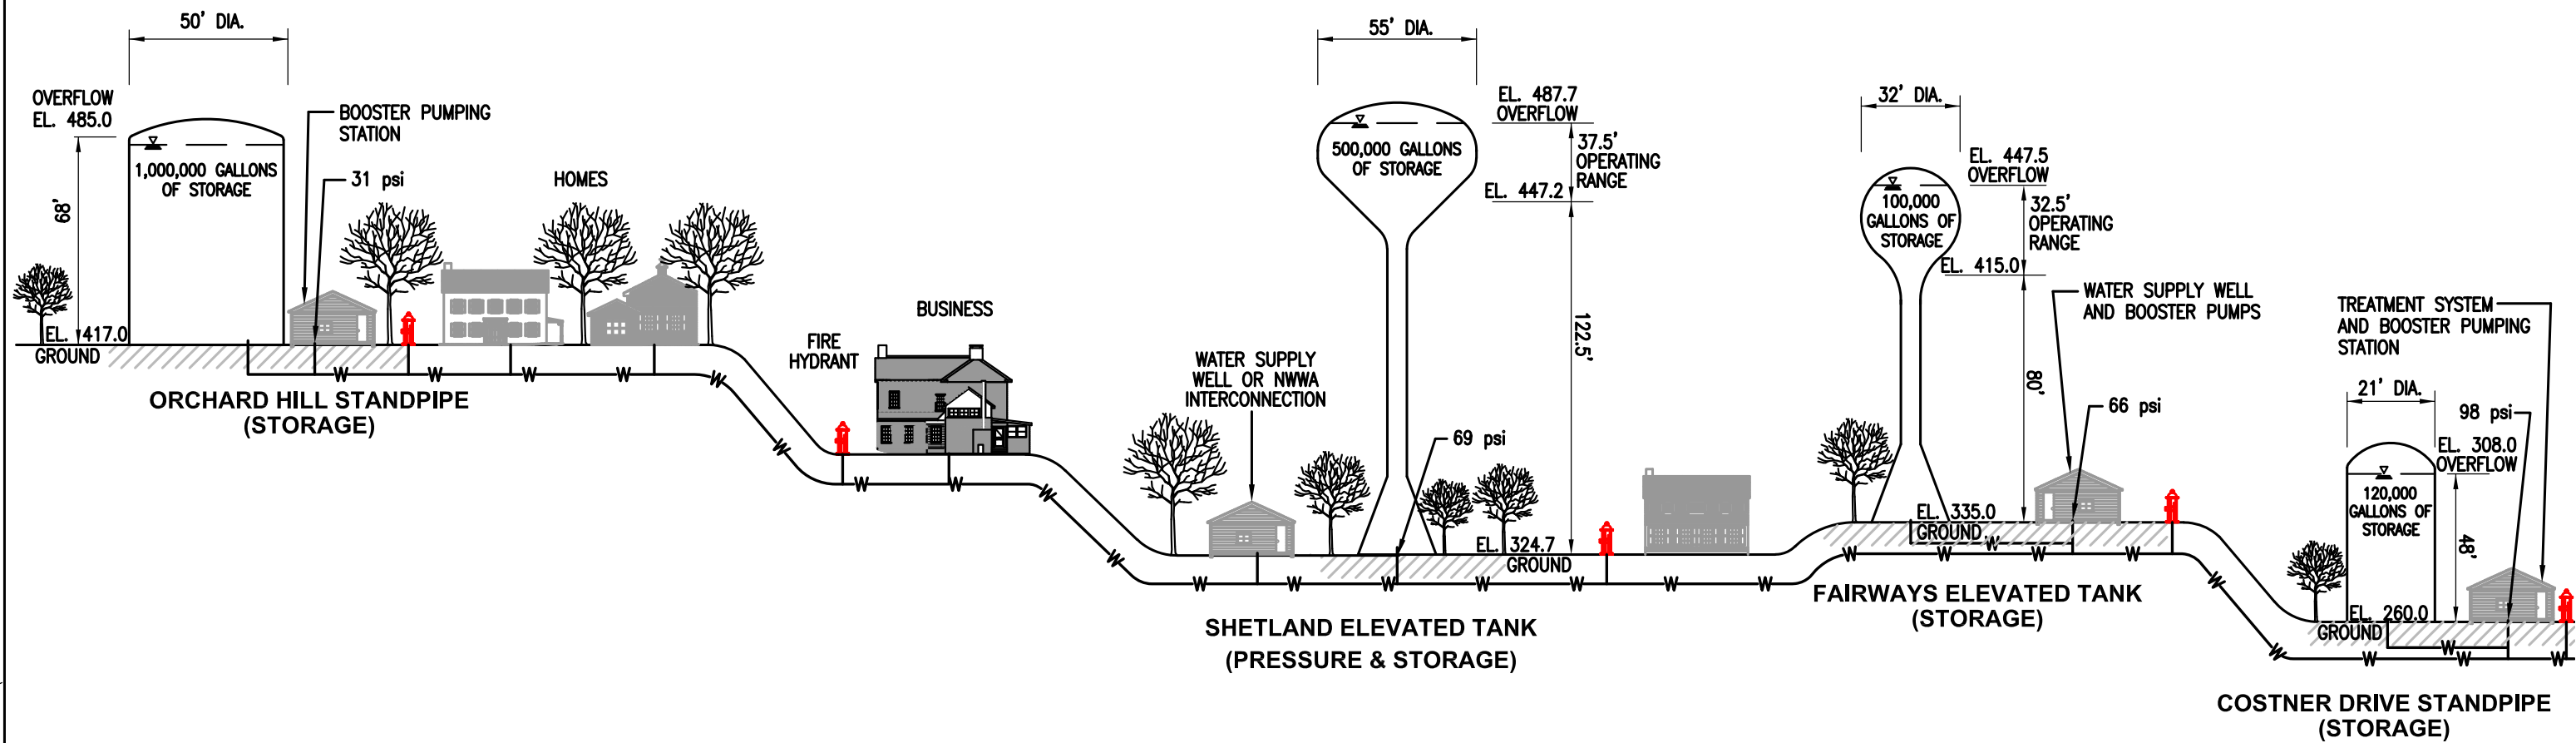

THE PURPOSE OF THIS SCHEMATIC IS TO ILLUSTRATE THE INTERRELATIONSHIP OF PUBLIC WATER FACILITIES WITHIN THE EASTERN SERVICE AREA OF THE TOWNSHIP IN PROVIDING BOTH SUPPLY AND PRESSURE THROUGHOUT THE DISTRIBUTION SYSTEM

Z:\CAD\_GIS\AUTOCAD\WARRINGTON\_TOWNSHIP\4102-51\4102-51\_HYDRAULIC\_GRADIENT\_PLAN\_SCHEMATIC.DWG

10/30/17

**CKS Engineers, Inc.**

REF. NO. 4102-51