


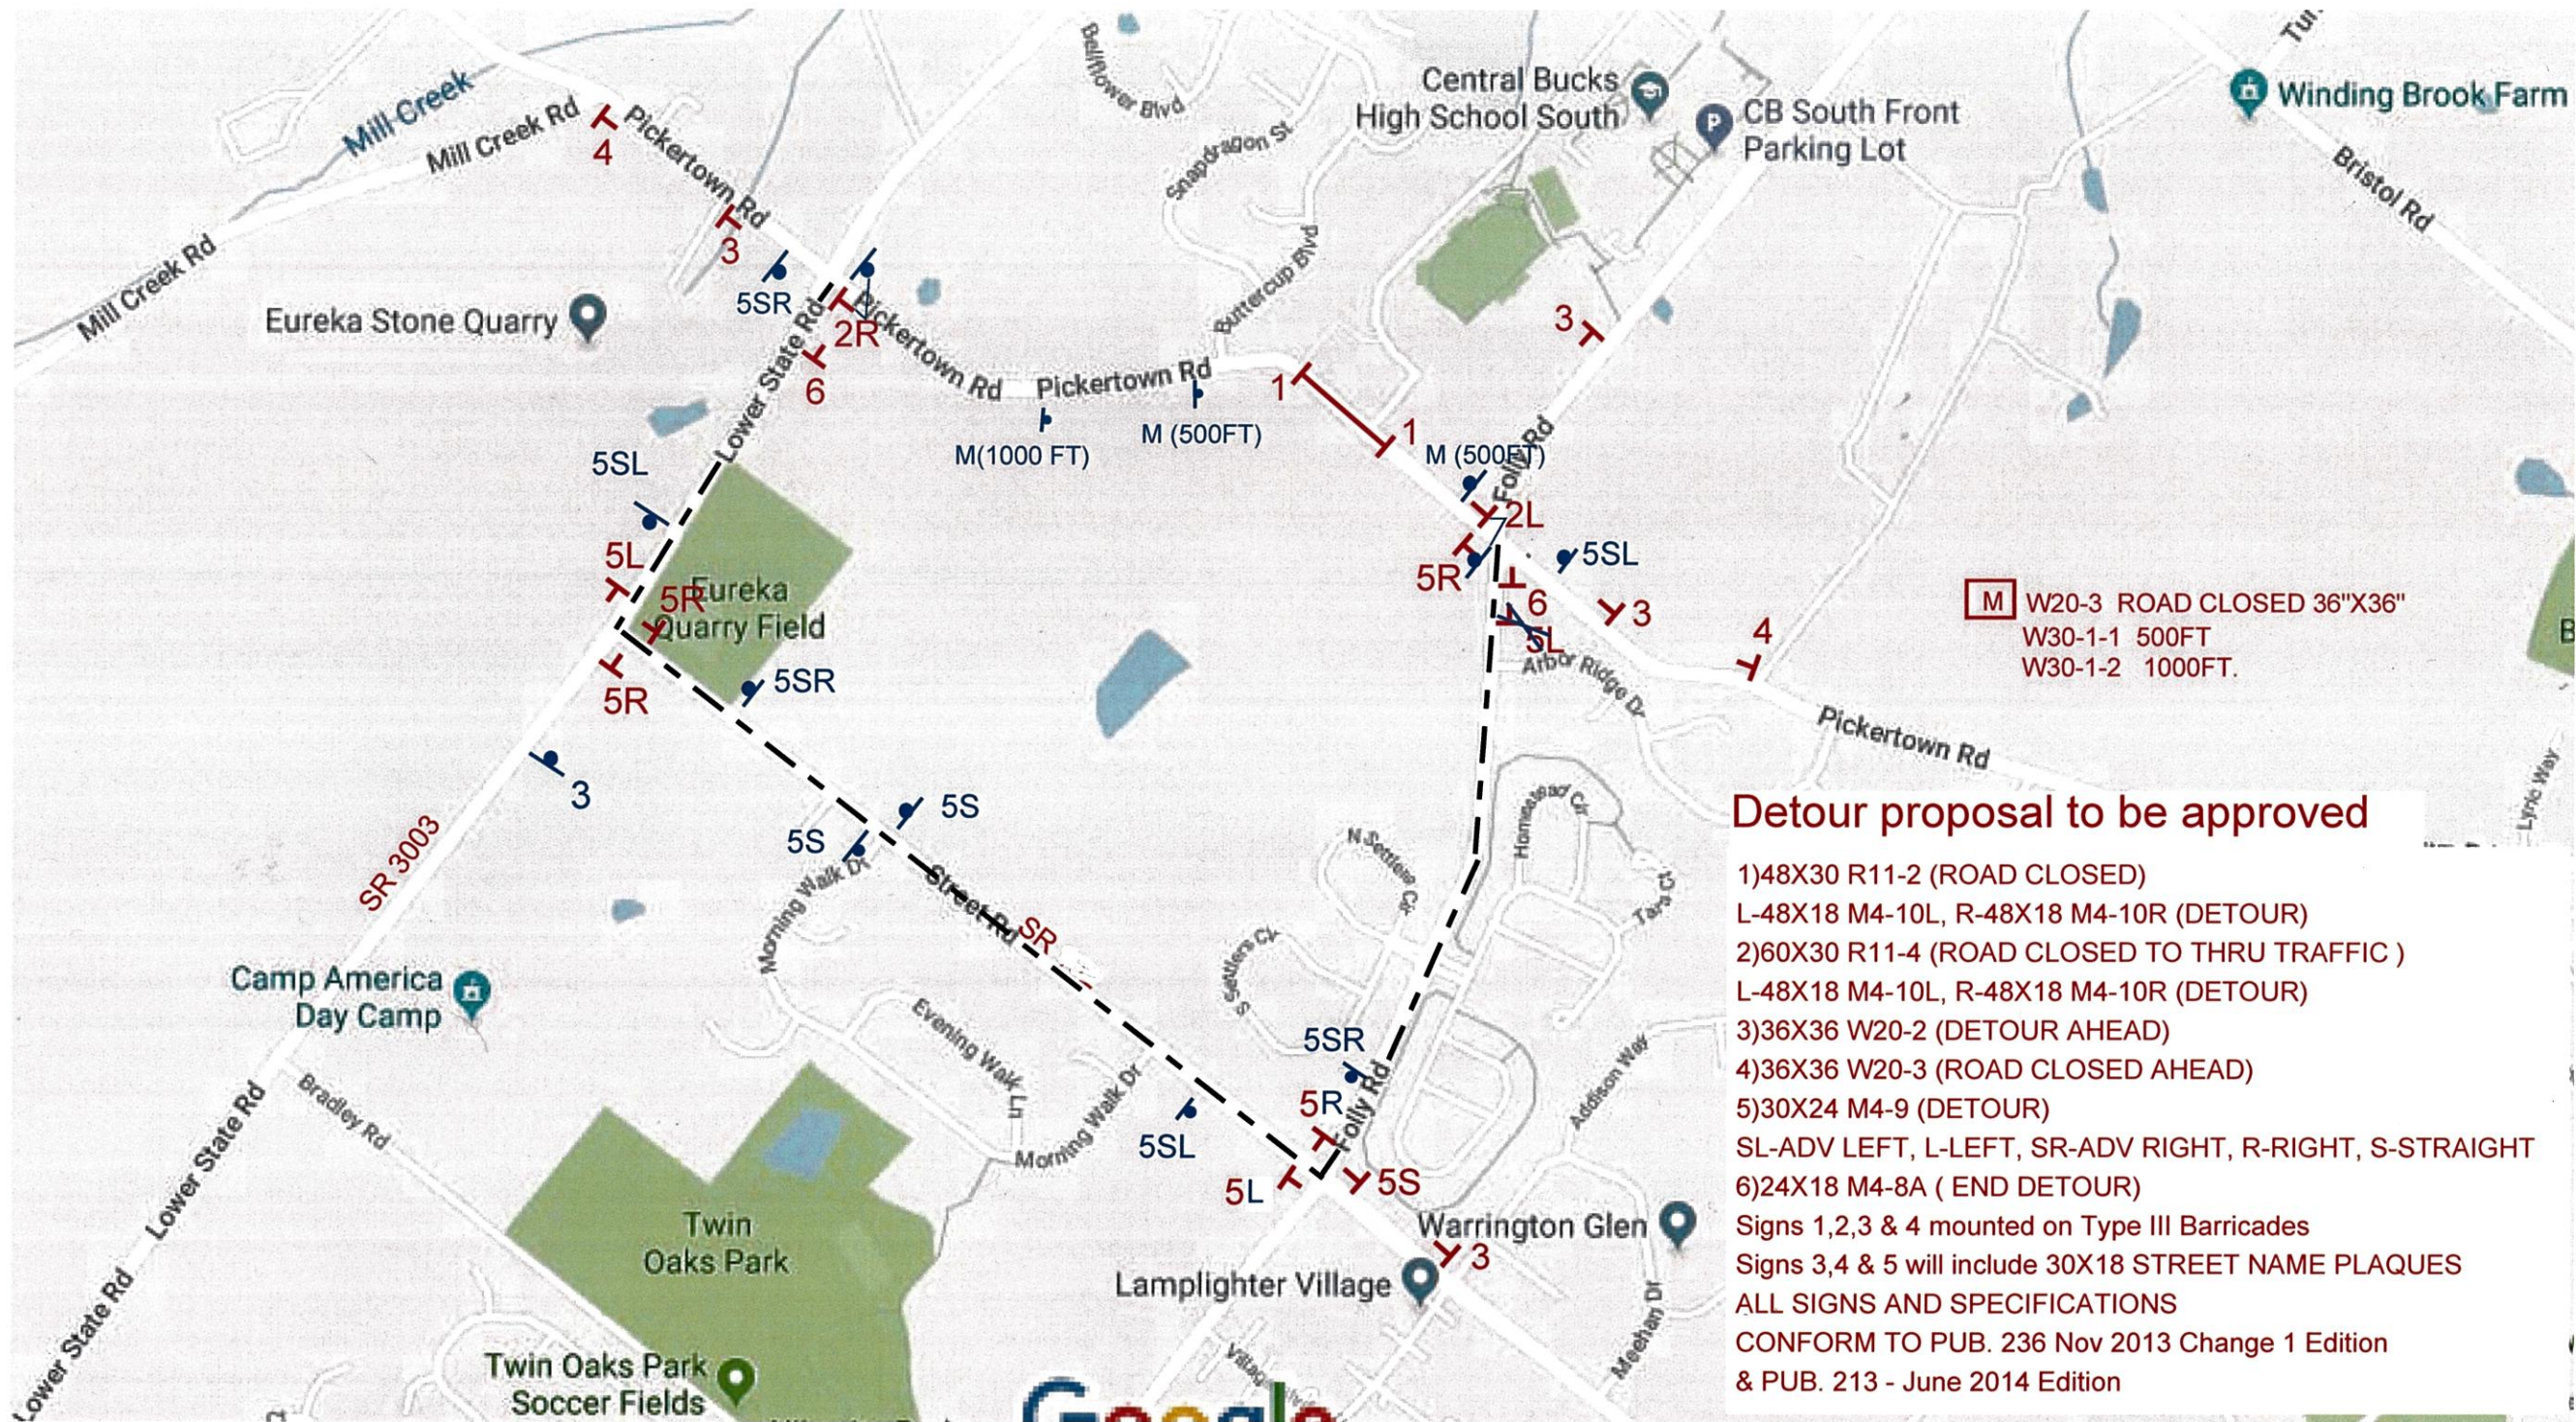

Detour Concurrence Only

PENN D.O.T.
APPROVED *AS NOTED*
[Signature]
TRAFFIC UNIT 6-0 3/12/19
(Additional signs marked in blue)

CHECK WITH TOWNSHIP AS THERE ARE SIGNS NO LEFT TURN FROM PICKERTOWN RD TO FOLLY RD FOR TRUCK MORE THAN 25' LONG..AND SIGNS AT JUNCTIONS OF FOLLY RD AND STREET ROAD , NO TRUCK ALLOW MORE THAN 10000 LB .